


Machynys, Llanelli

Tree Constraints Plan


10m

Tree Constraints Plan

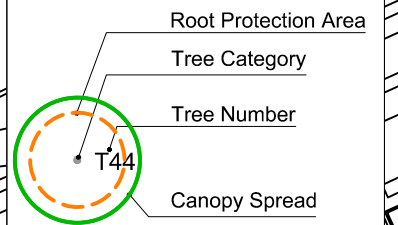


- Category A Trees ●
- Category B Trees ●
- Category C Trees ●
- Category U Trees ●

Scale 1:2000 @A3
10/2024

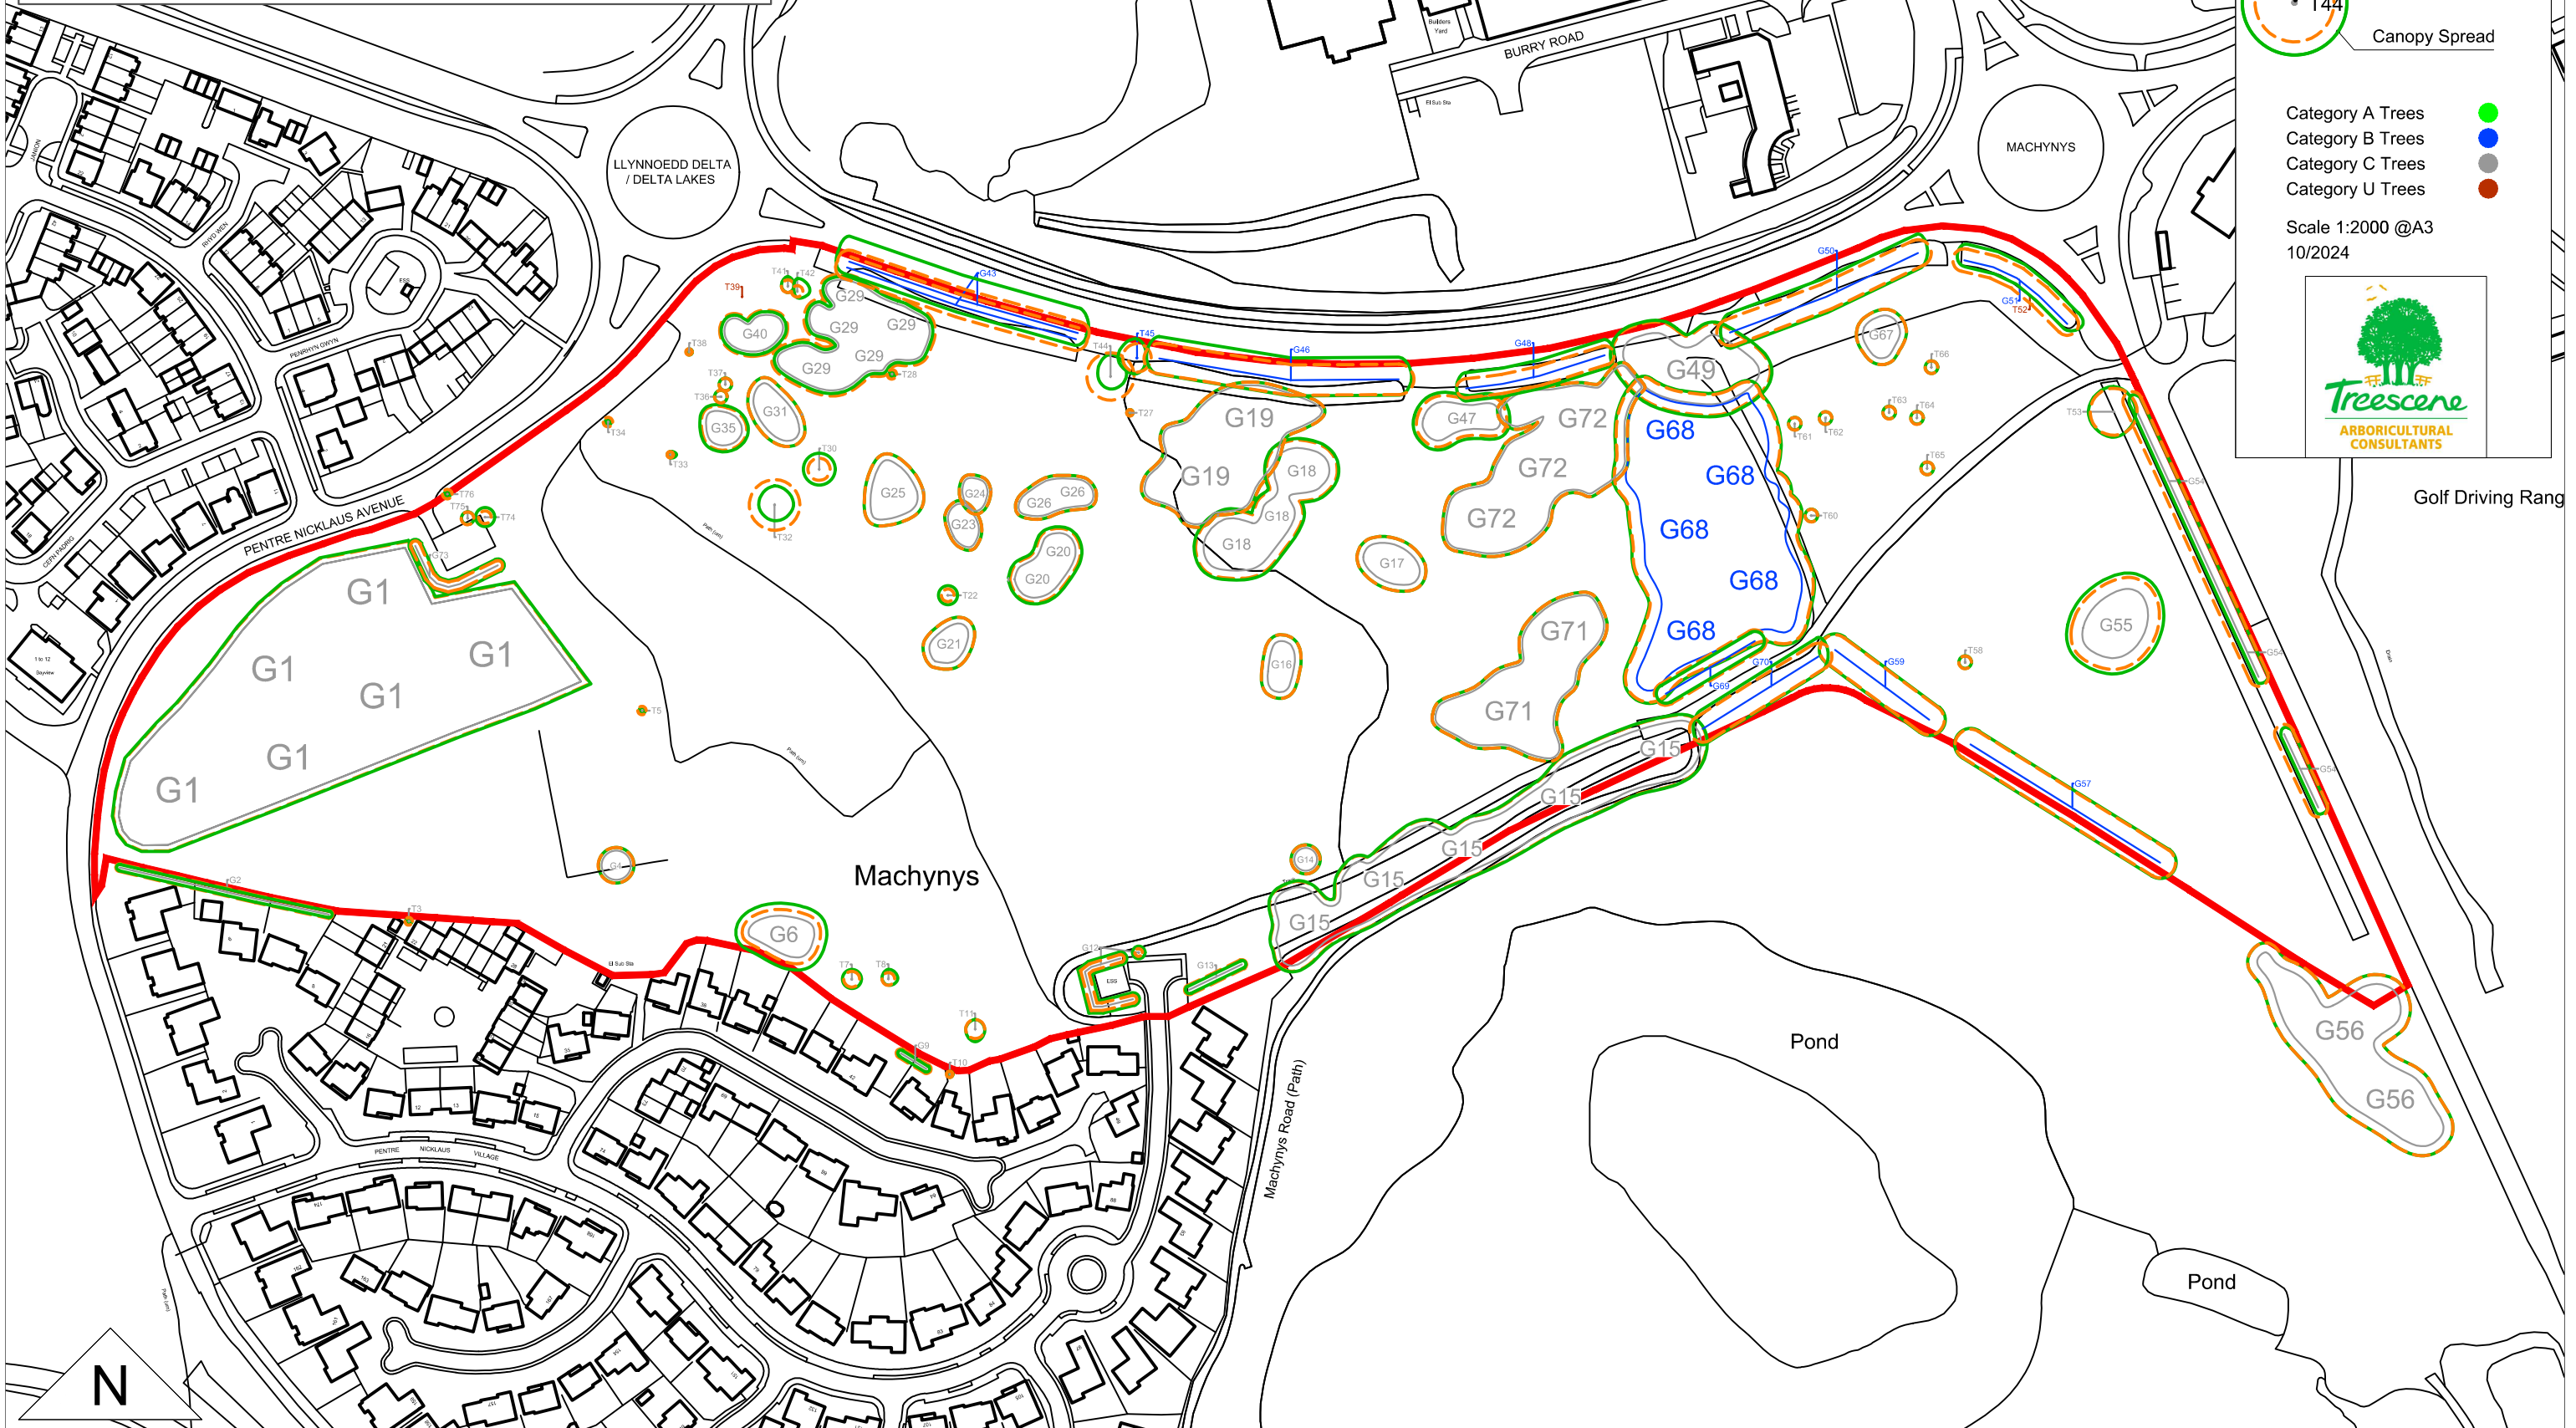

Machynys, Llanelli

Tree Constraints Plan

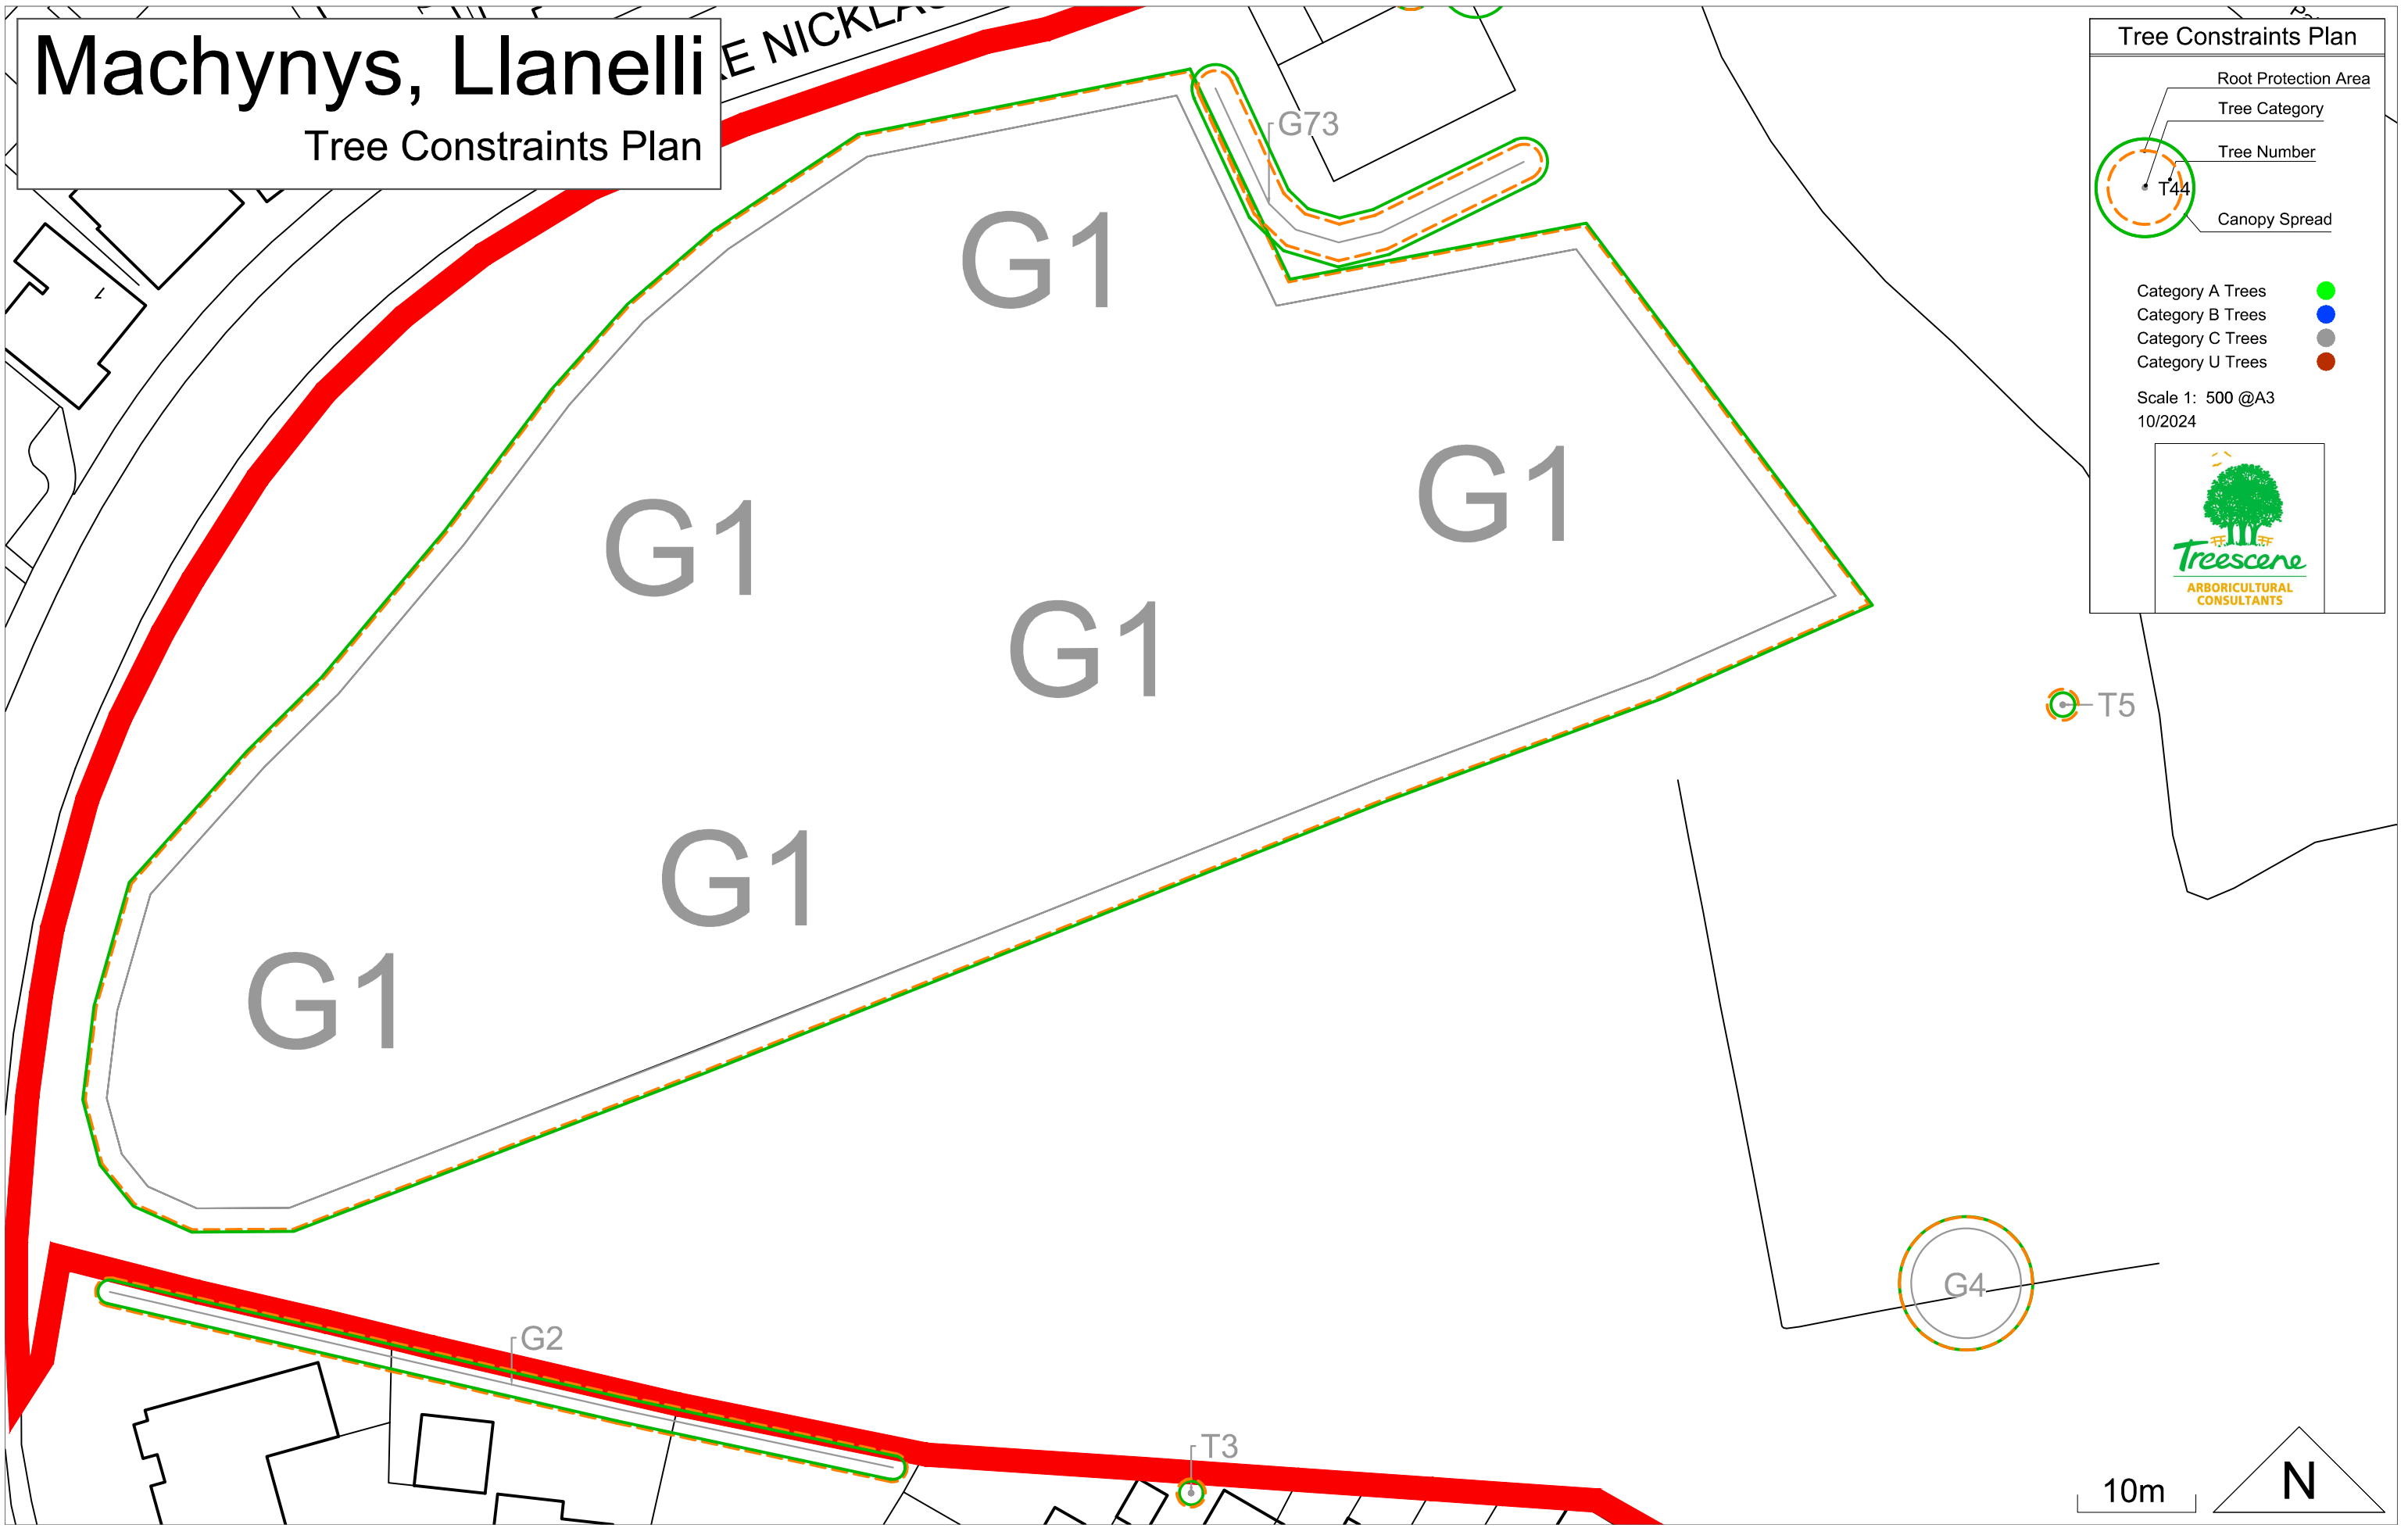

Tree Constraints Plan

- Root Protection Area
- Tree Category
- Tree Number
- Canopy Spread


Category A Trees ●
Category B Trees ●
Category C Trees ●
Category U Trees ●

Scale 1: 500 @A3
10/2024

Treescene
ARBORICULTURAL
CONSULTANTS

10m

Tree Constraints Plan

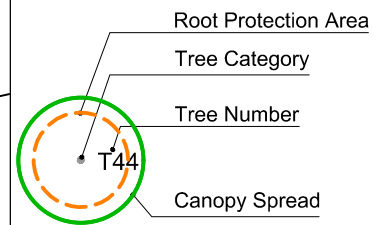

- Category A Trees ●
- Category B Trees ●
- Category C Trees ●
- Category U Trees ●


Scale 1: 500 @A3
10/2024




Machynys, Llanelli

Tree Constraints Plan

Machynys

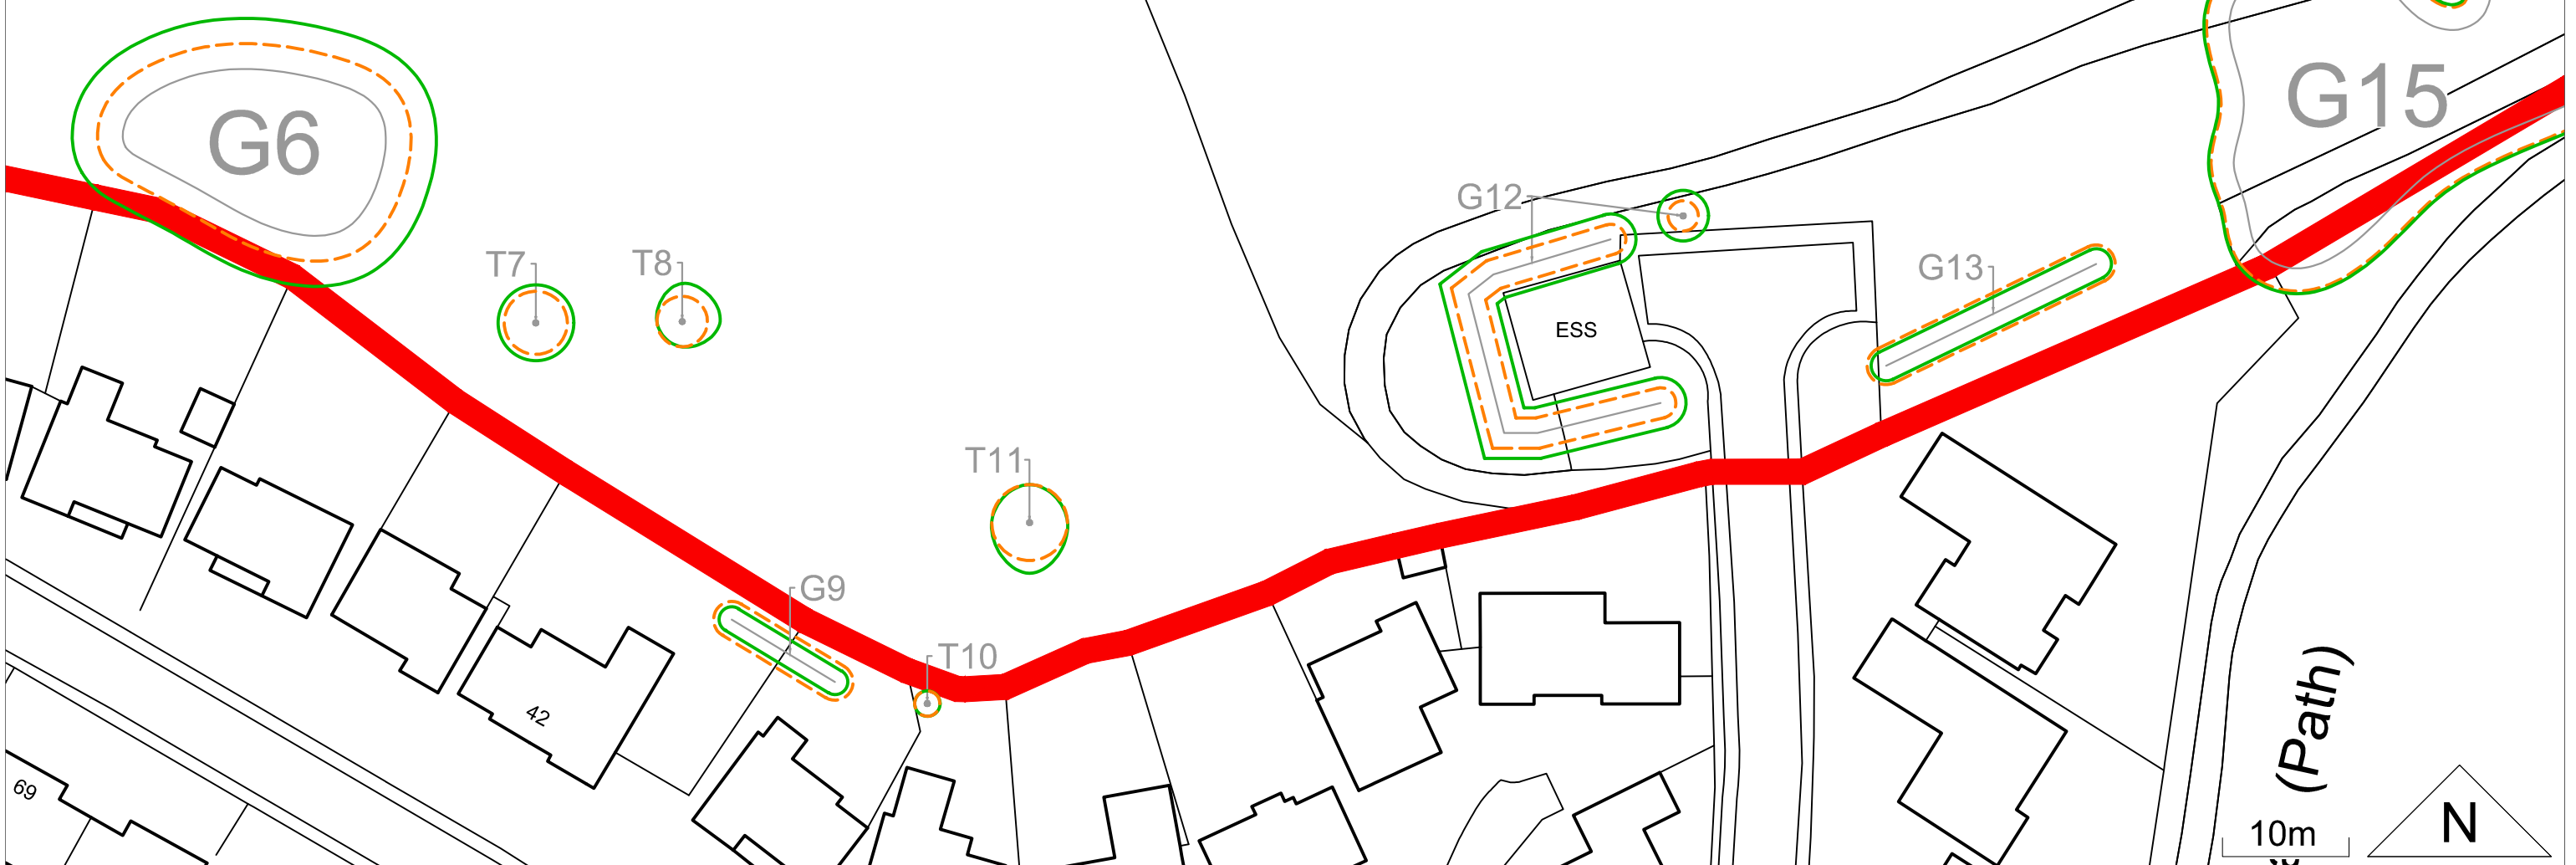

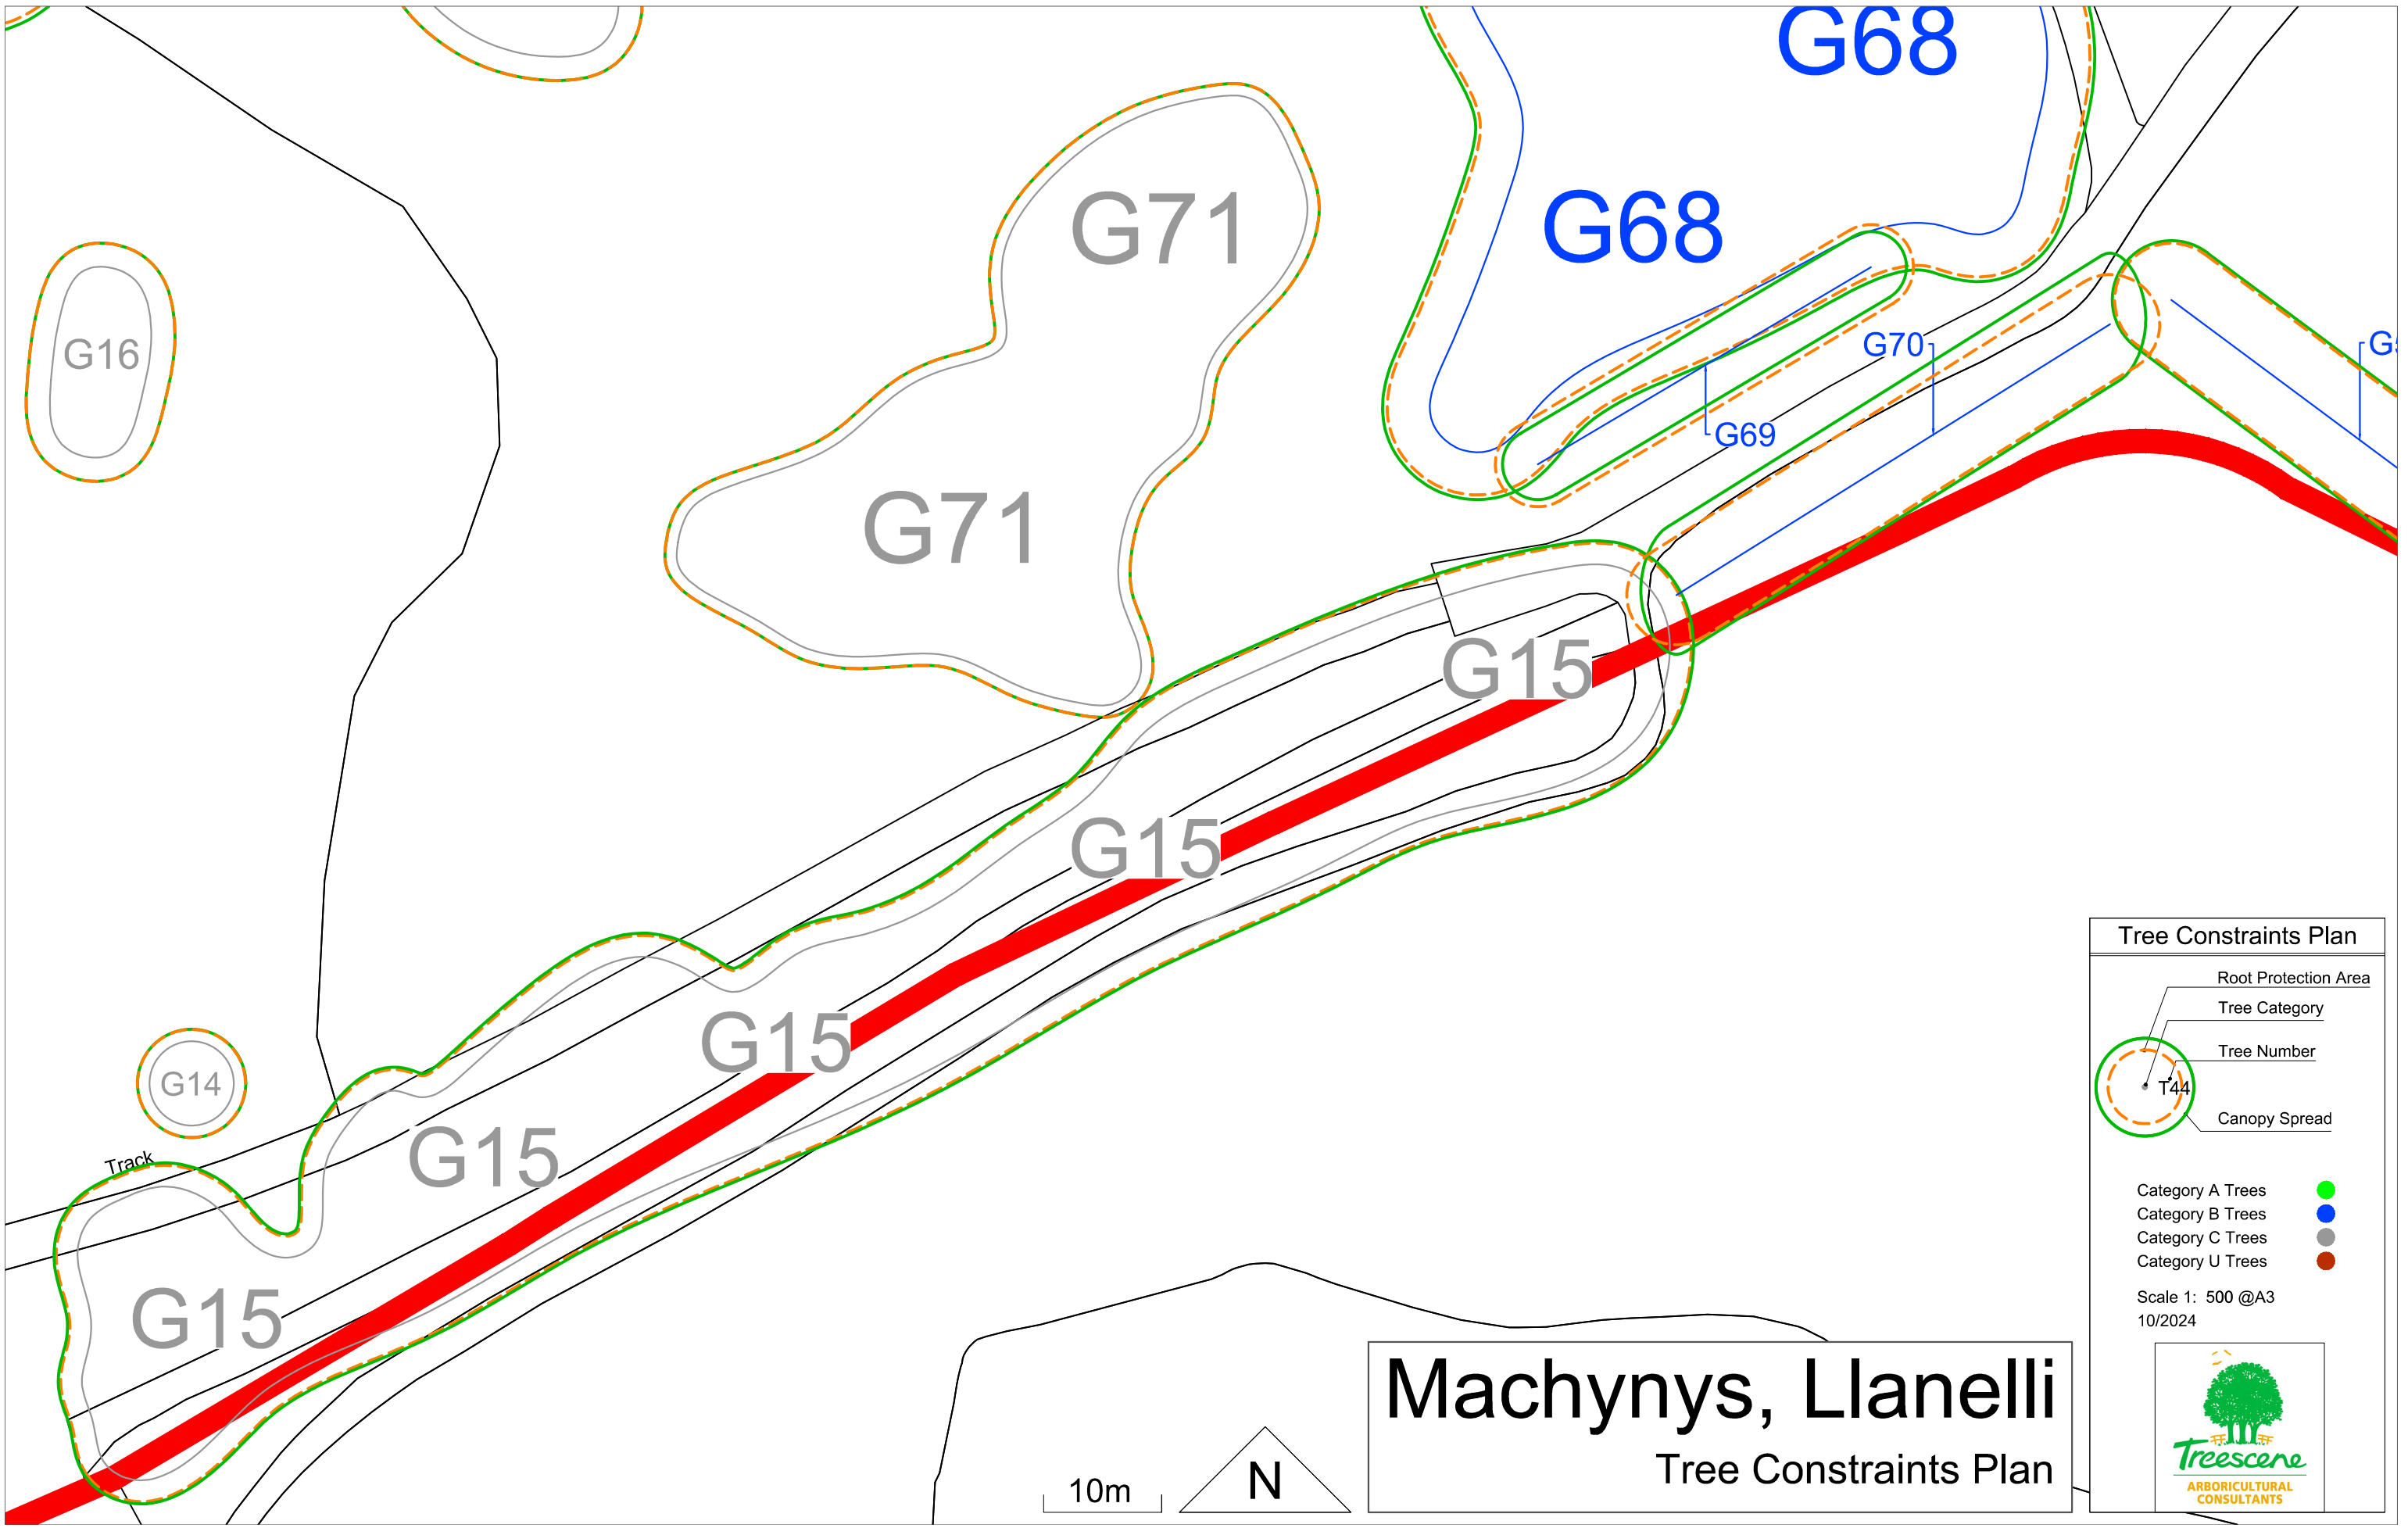

Machynys, Llanelli

Tree Constraints Plan


Tree Constraints Plan

- Root Protection Area
- Tree Category
- Tree Number
- Canopy Spread

Category A Trees ●
 Category B Trees ●
 Category C Trees ●
 Category U Trees ●

Scale 1: 500 @A3
10/2024

10m N

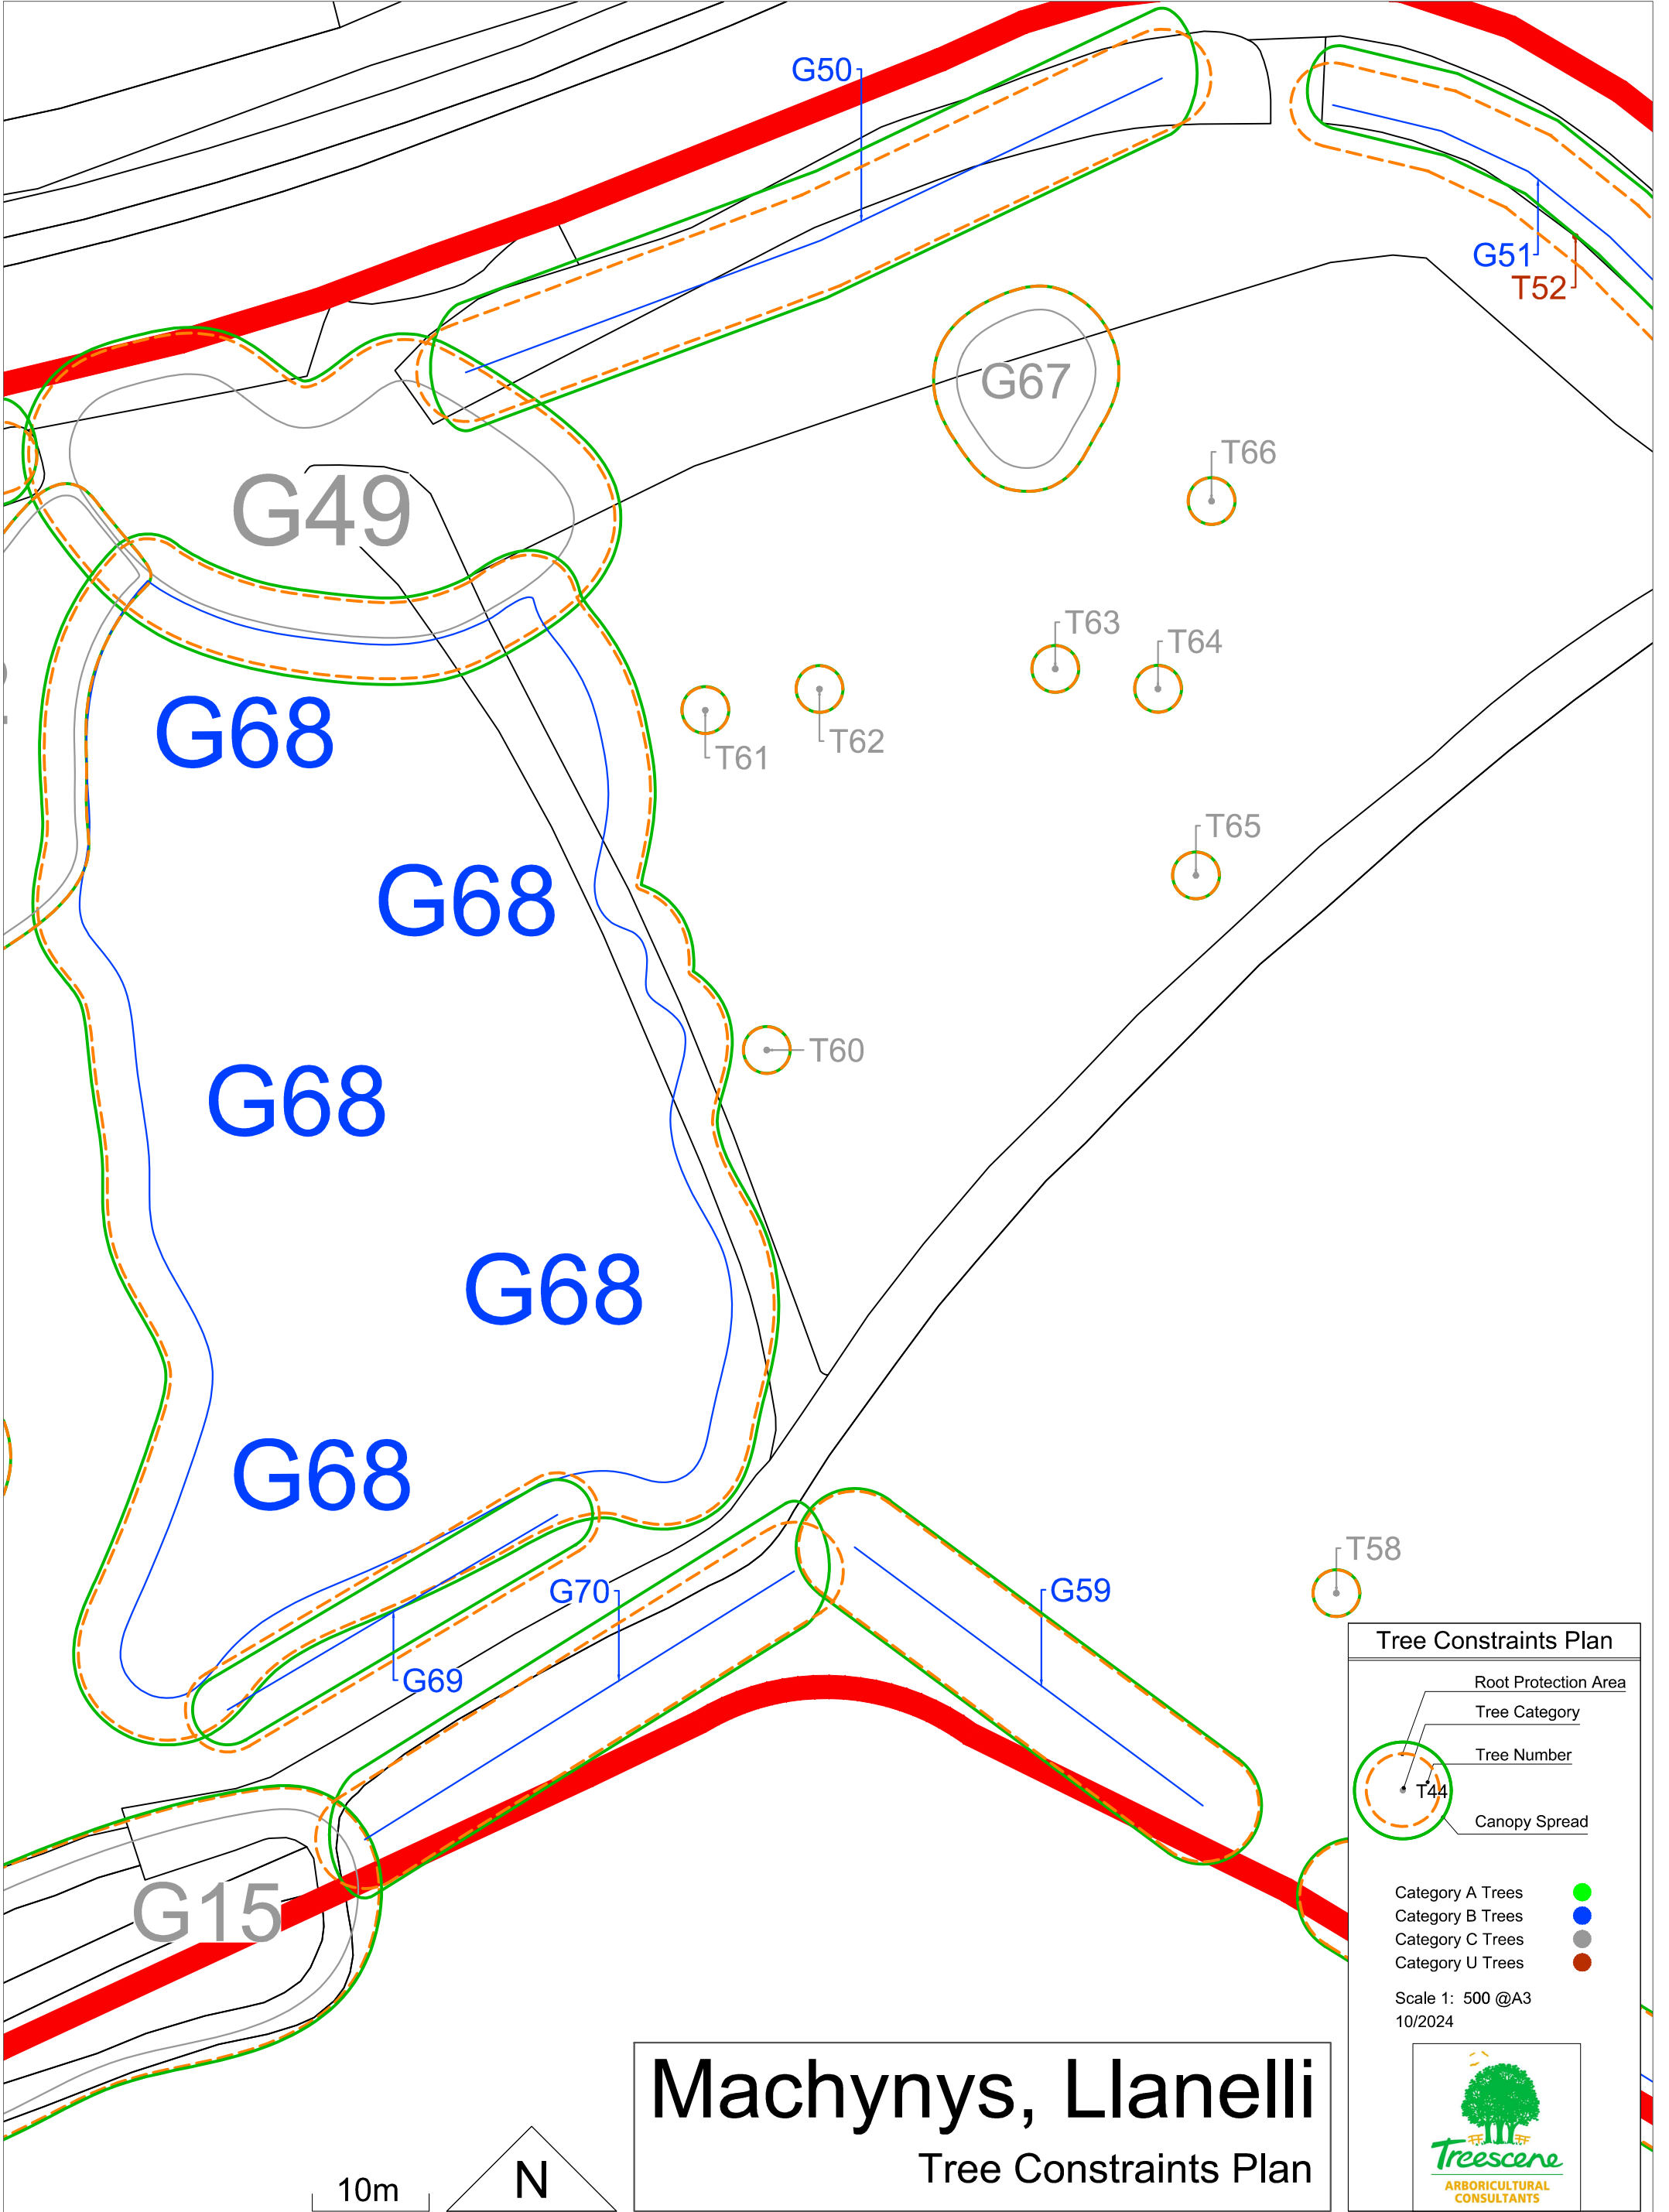

Machynys, Llanelli


Tree Constraints Plan

Tree Constraints Plan

- Root Protection Area
- Tree Category
- Tree Number
- Canopy Spread

Category A Trees ●
 Category B Trees ●
 Category C Trees ●
 Category U Trees ●

Scale 1: 500 @A3
10/2024

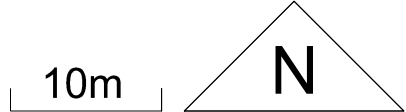

Machynys, Llanelli




Tree Constraints Plan


Tree Constraints Plan

- Root Protection Area
- Tree Category
- Tree Number
- Canopy Spread

Category A Trees ●
Category B Trees ●
Category C Trees ●
Category U Trees ●

Scale 1: 500 @A3
10/2024

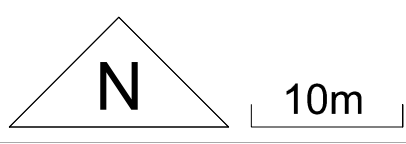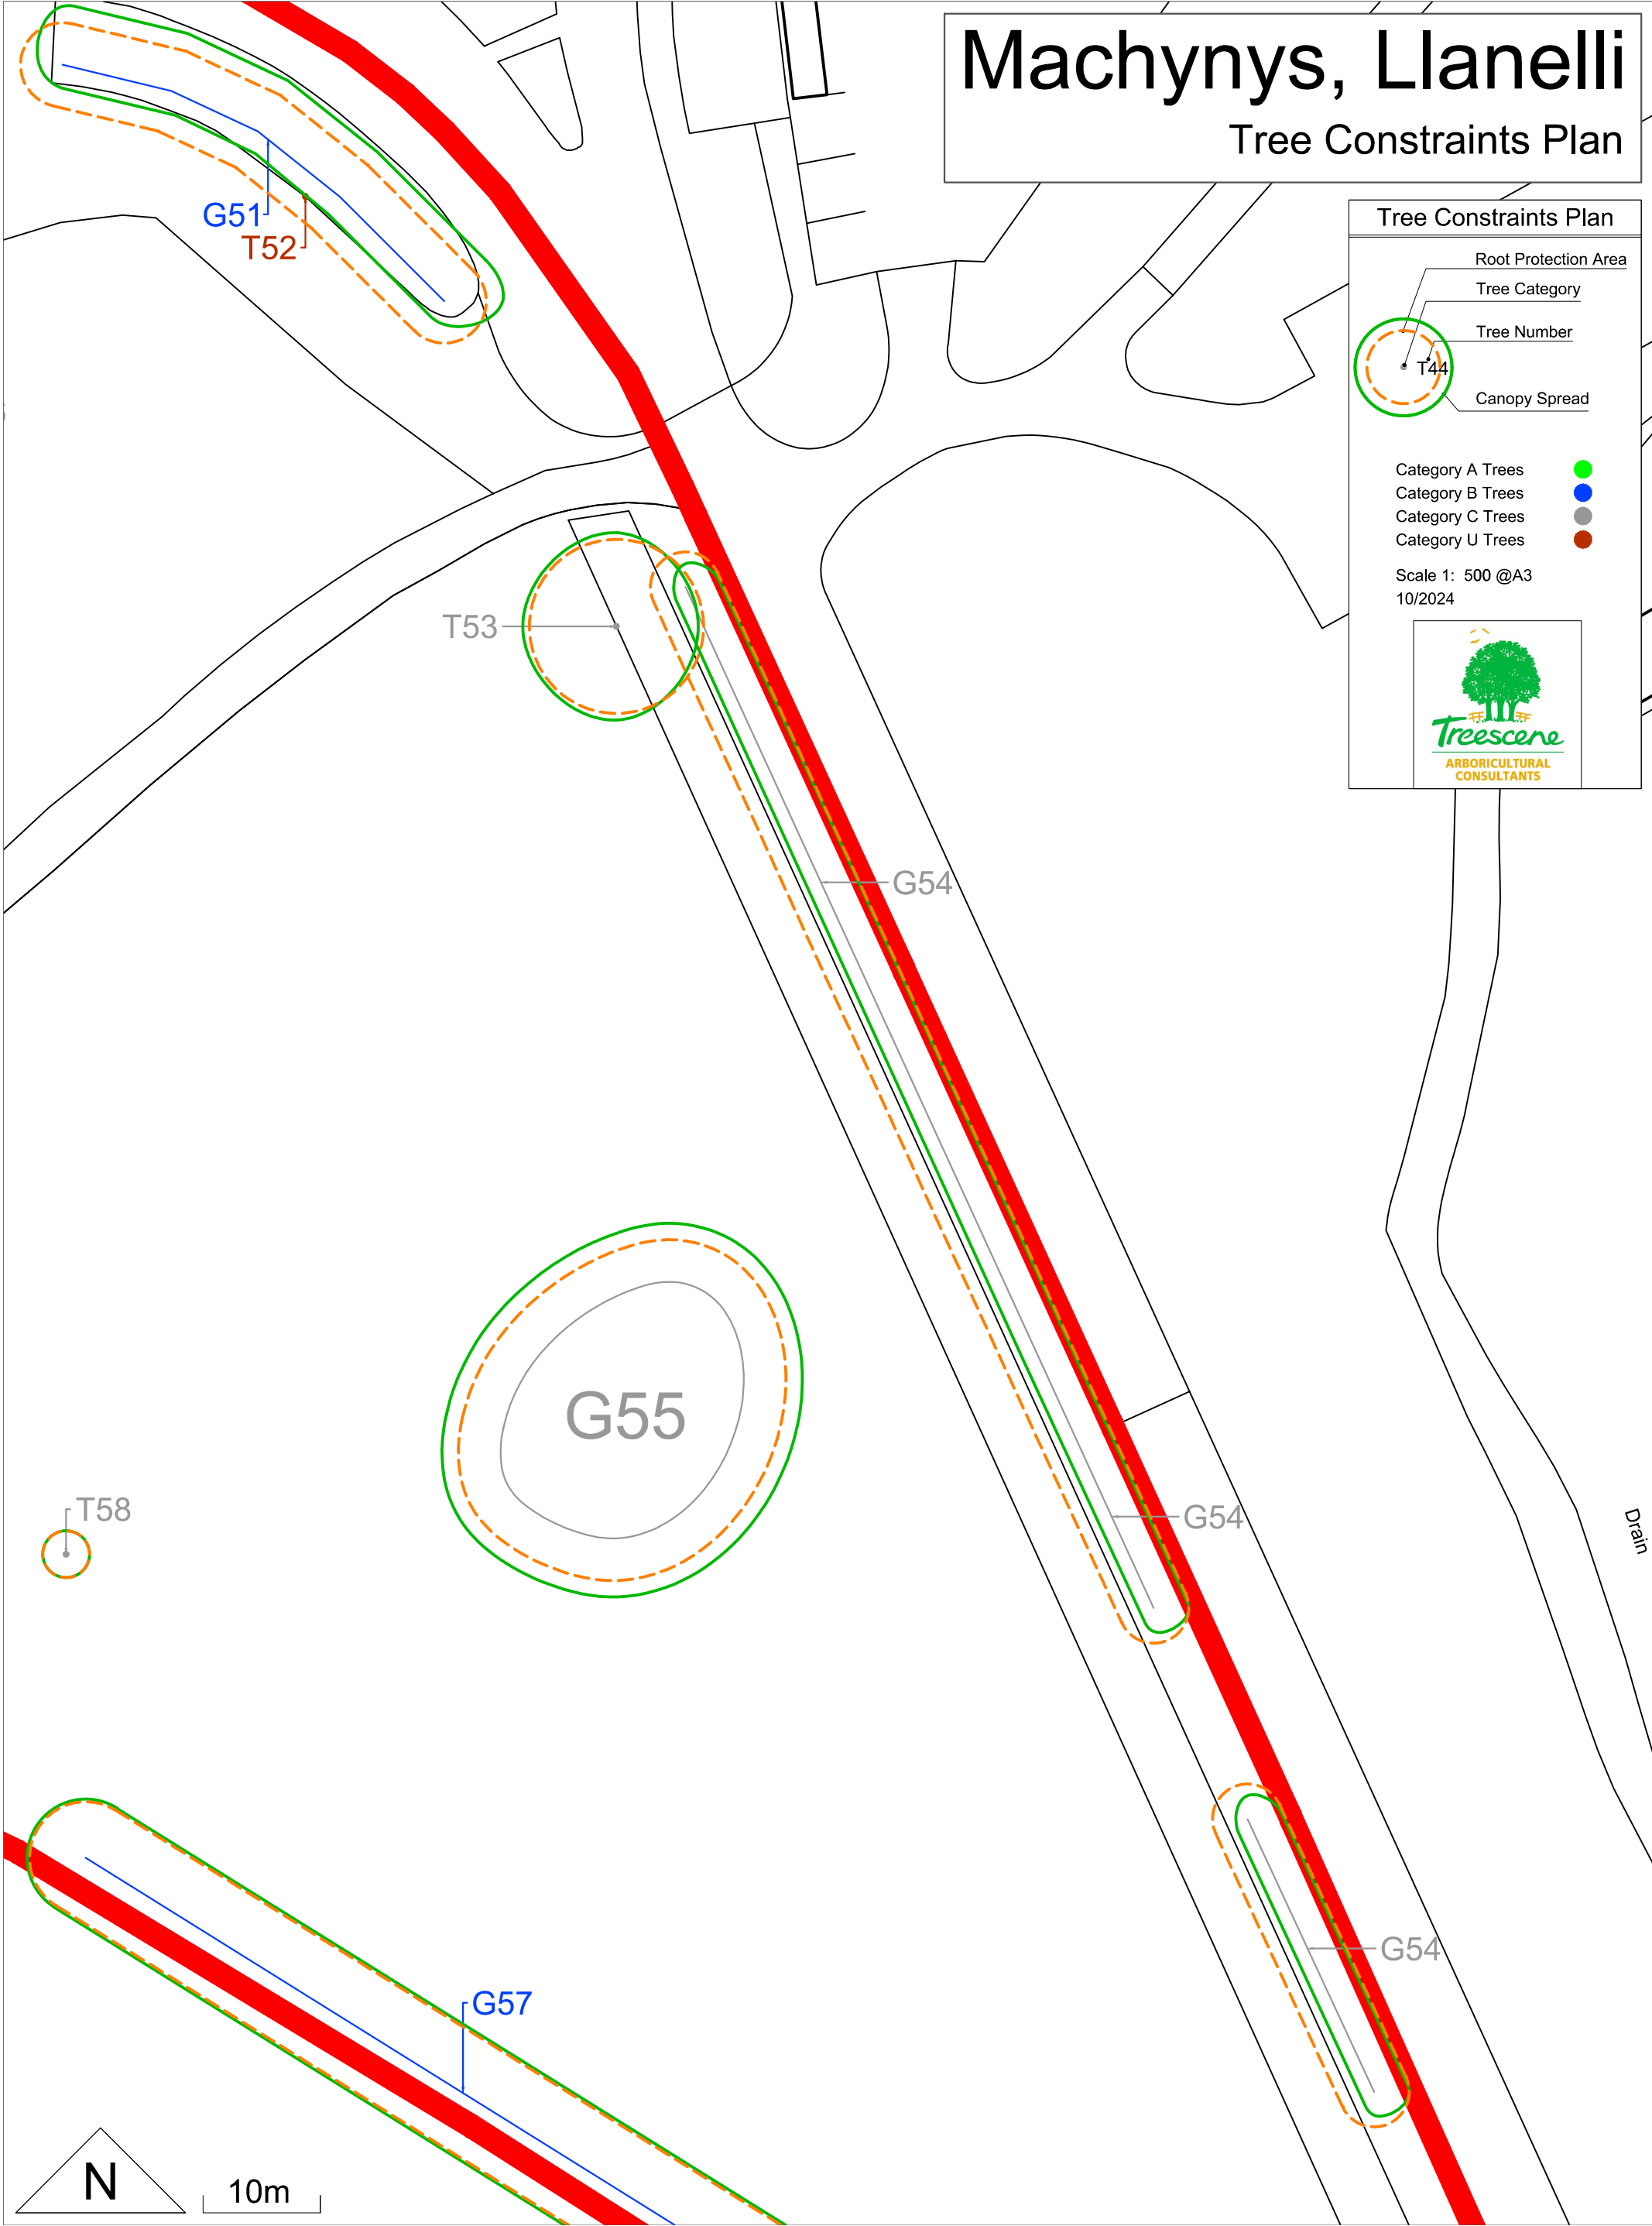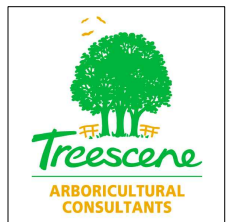

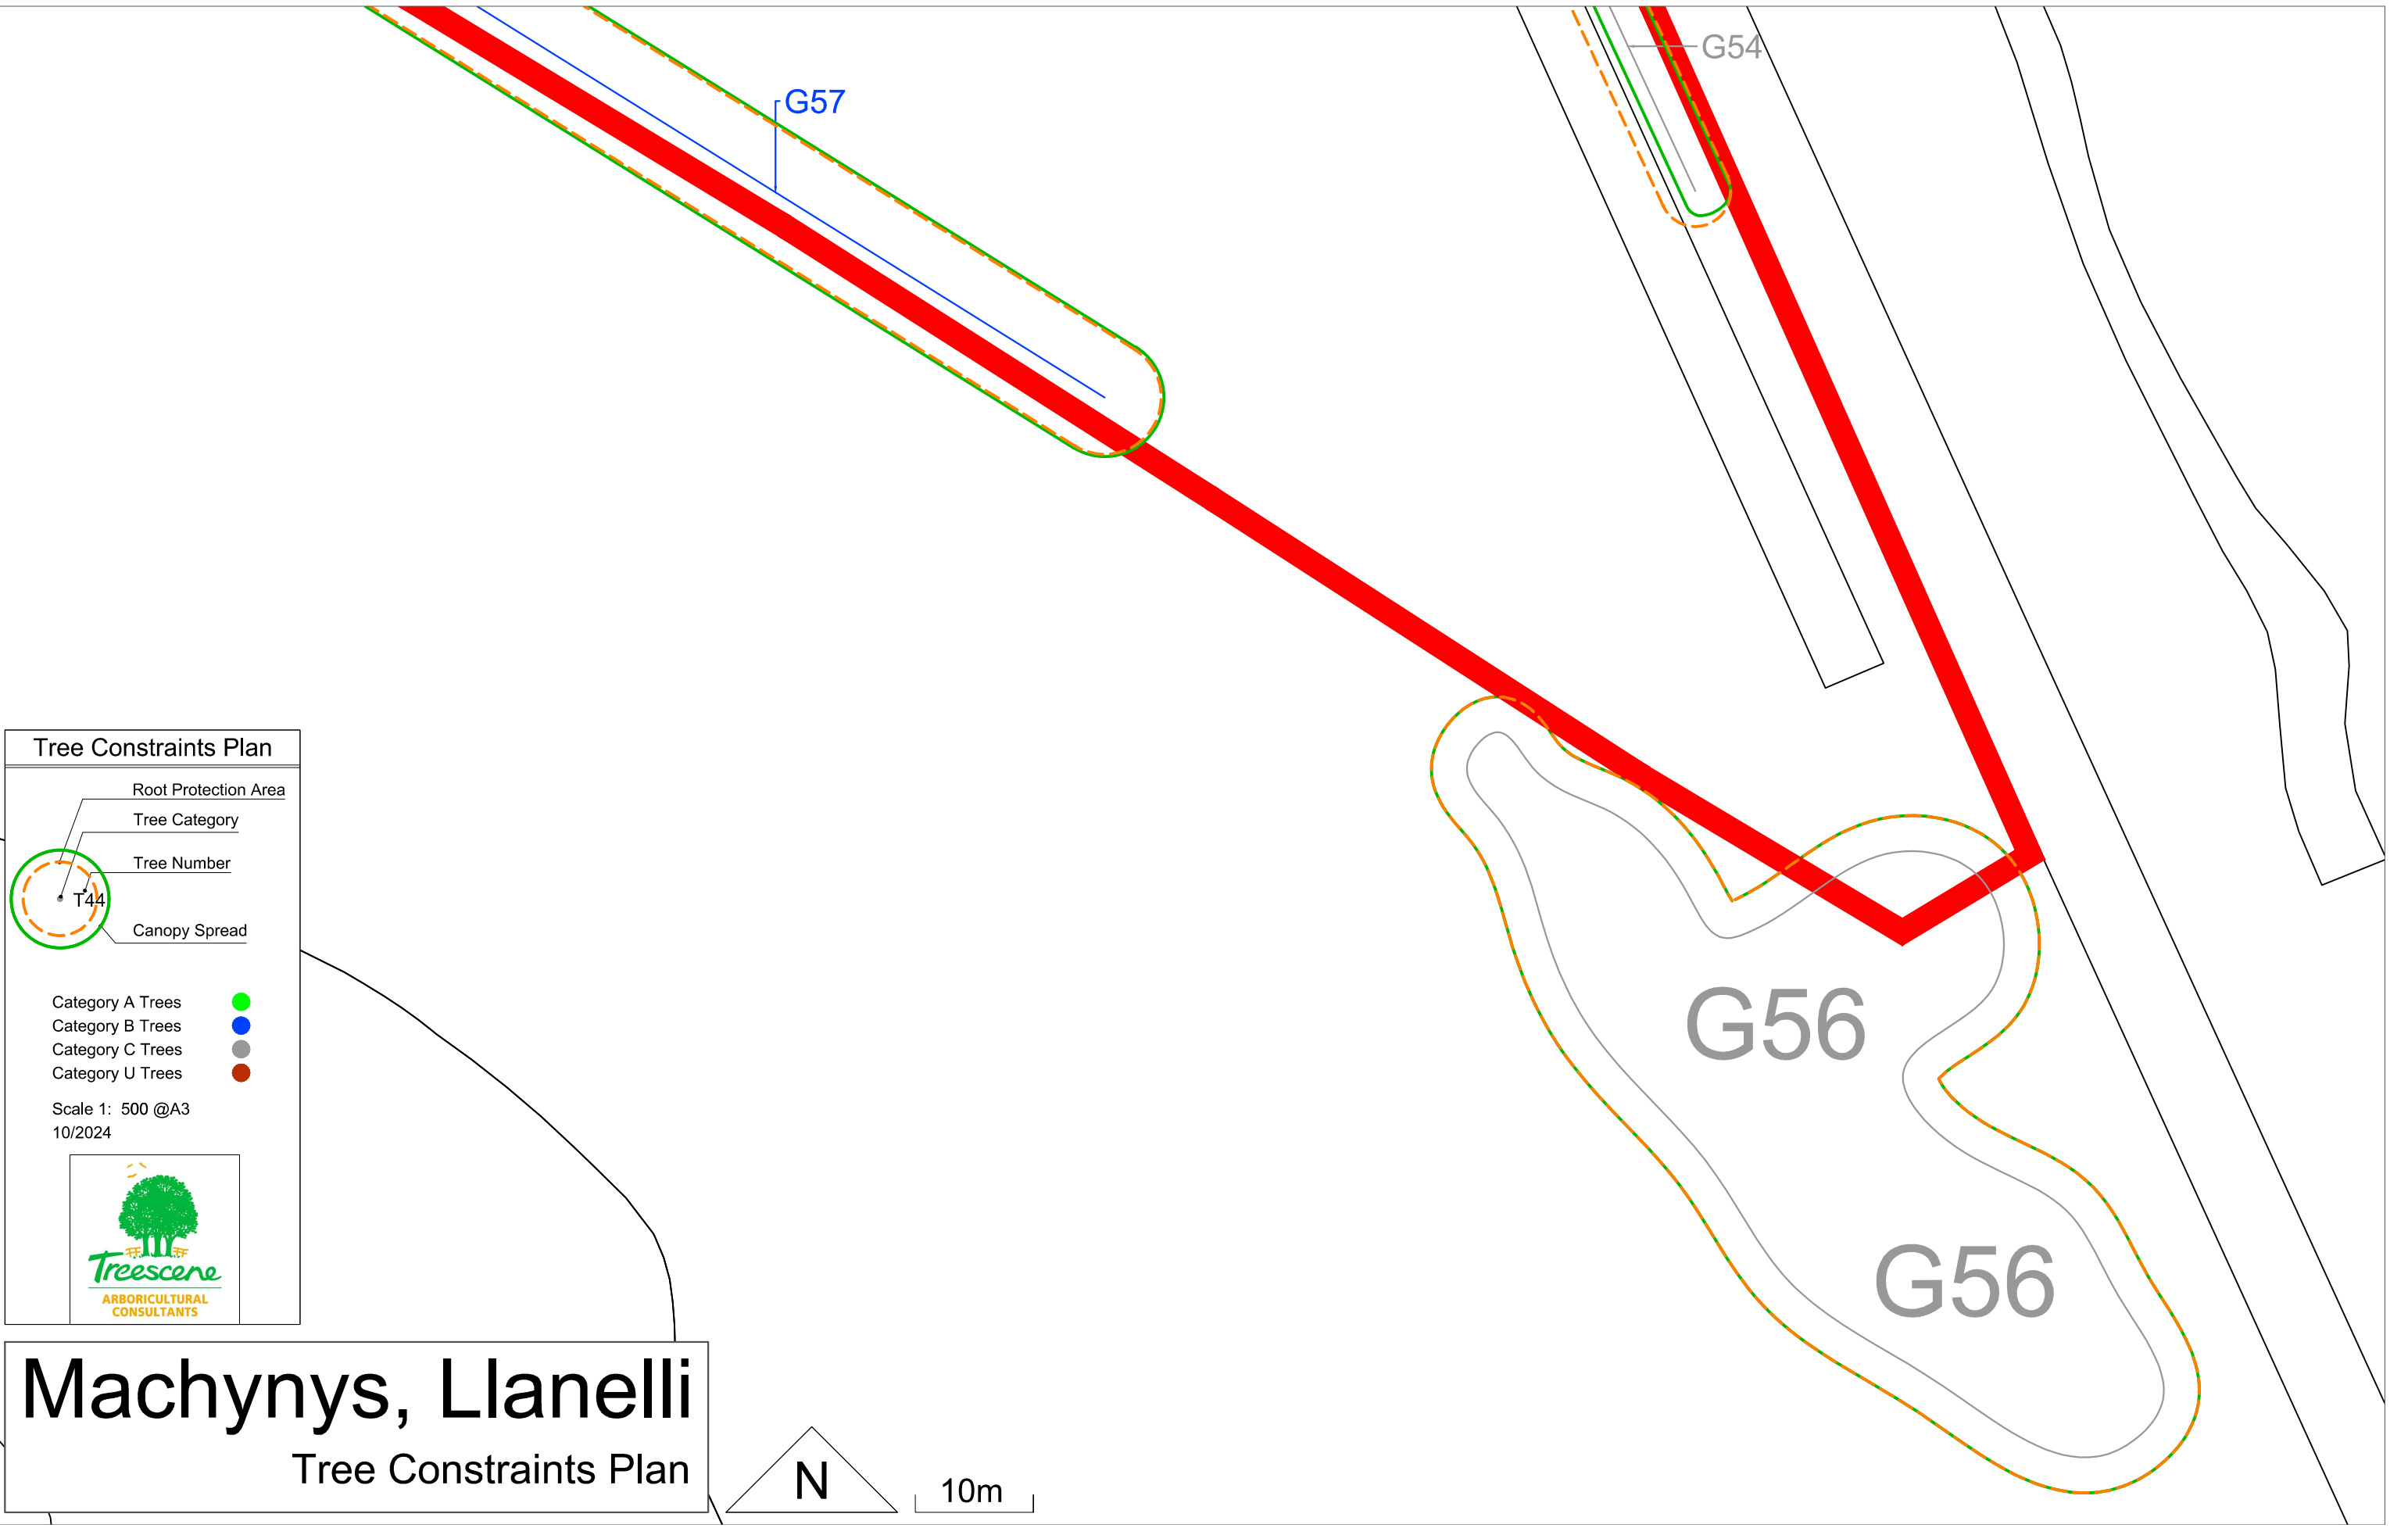

Tree Constraints Plan

- Root Protection Area
- Tree Category
- Tree Number
- Canopy Spread


T44

- Category A Trees ●
- Category B Trees ●
- Category C Trees ●
- Category U Trees ●

Scale 1: 500 @A3
10/2024

Machynys, Llanelli

Tree Constraints Plan

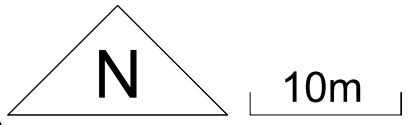

Machynys, Llanelli


Tree Constraints Plan

Tree Constraints Plan

Root Protection Area
Tree Category
Tree Number
Canopy Spread

Category A Trees ●
Category B Trees ●
Category C Trees ●
Category U Trees ●


Scale 1: 500 @A3
10/2024

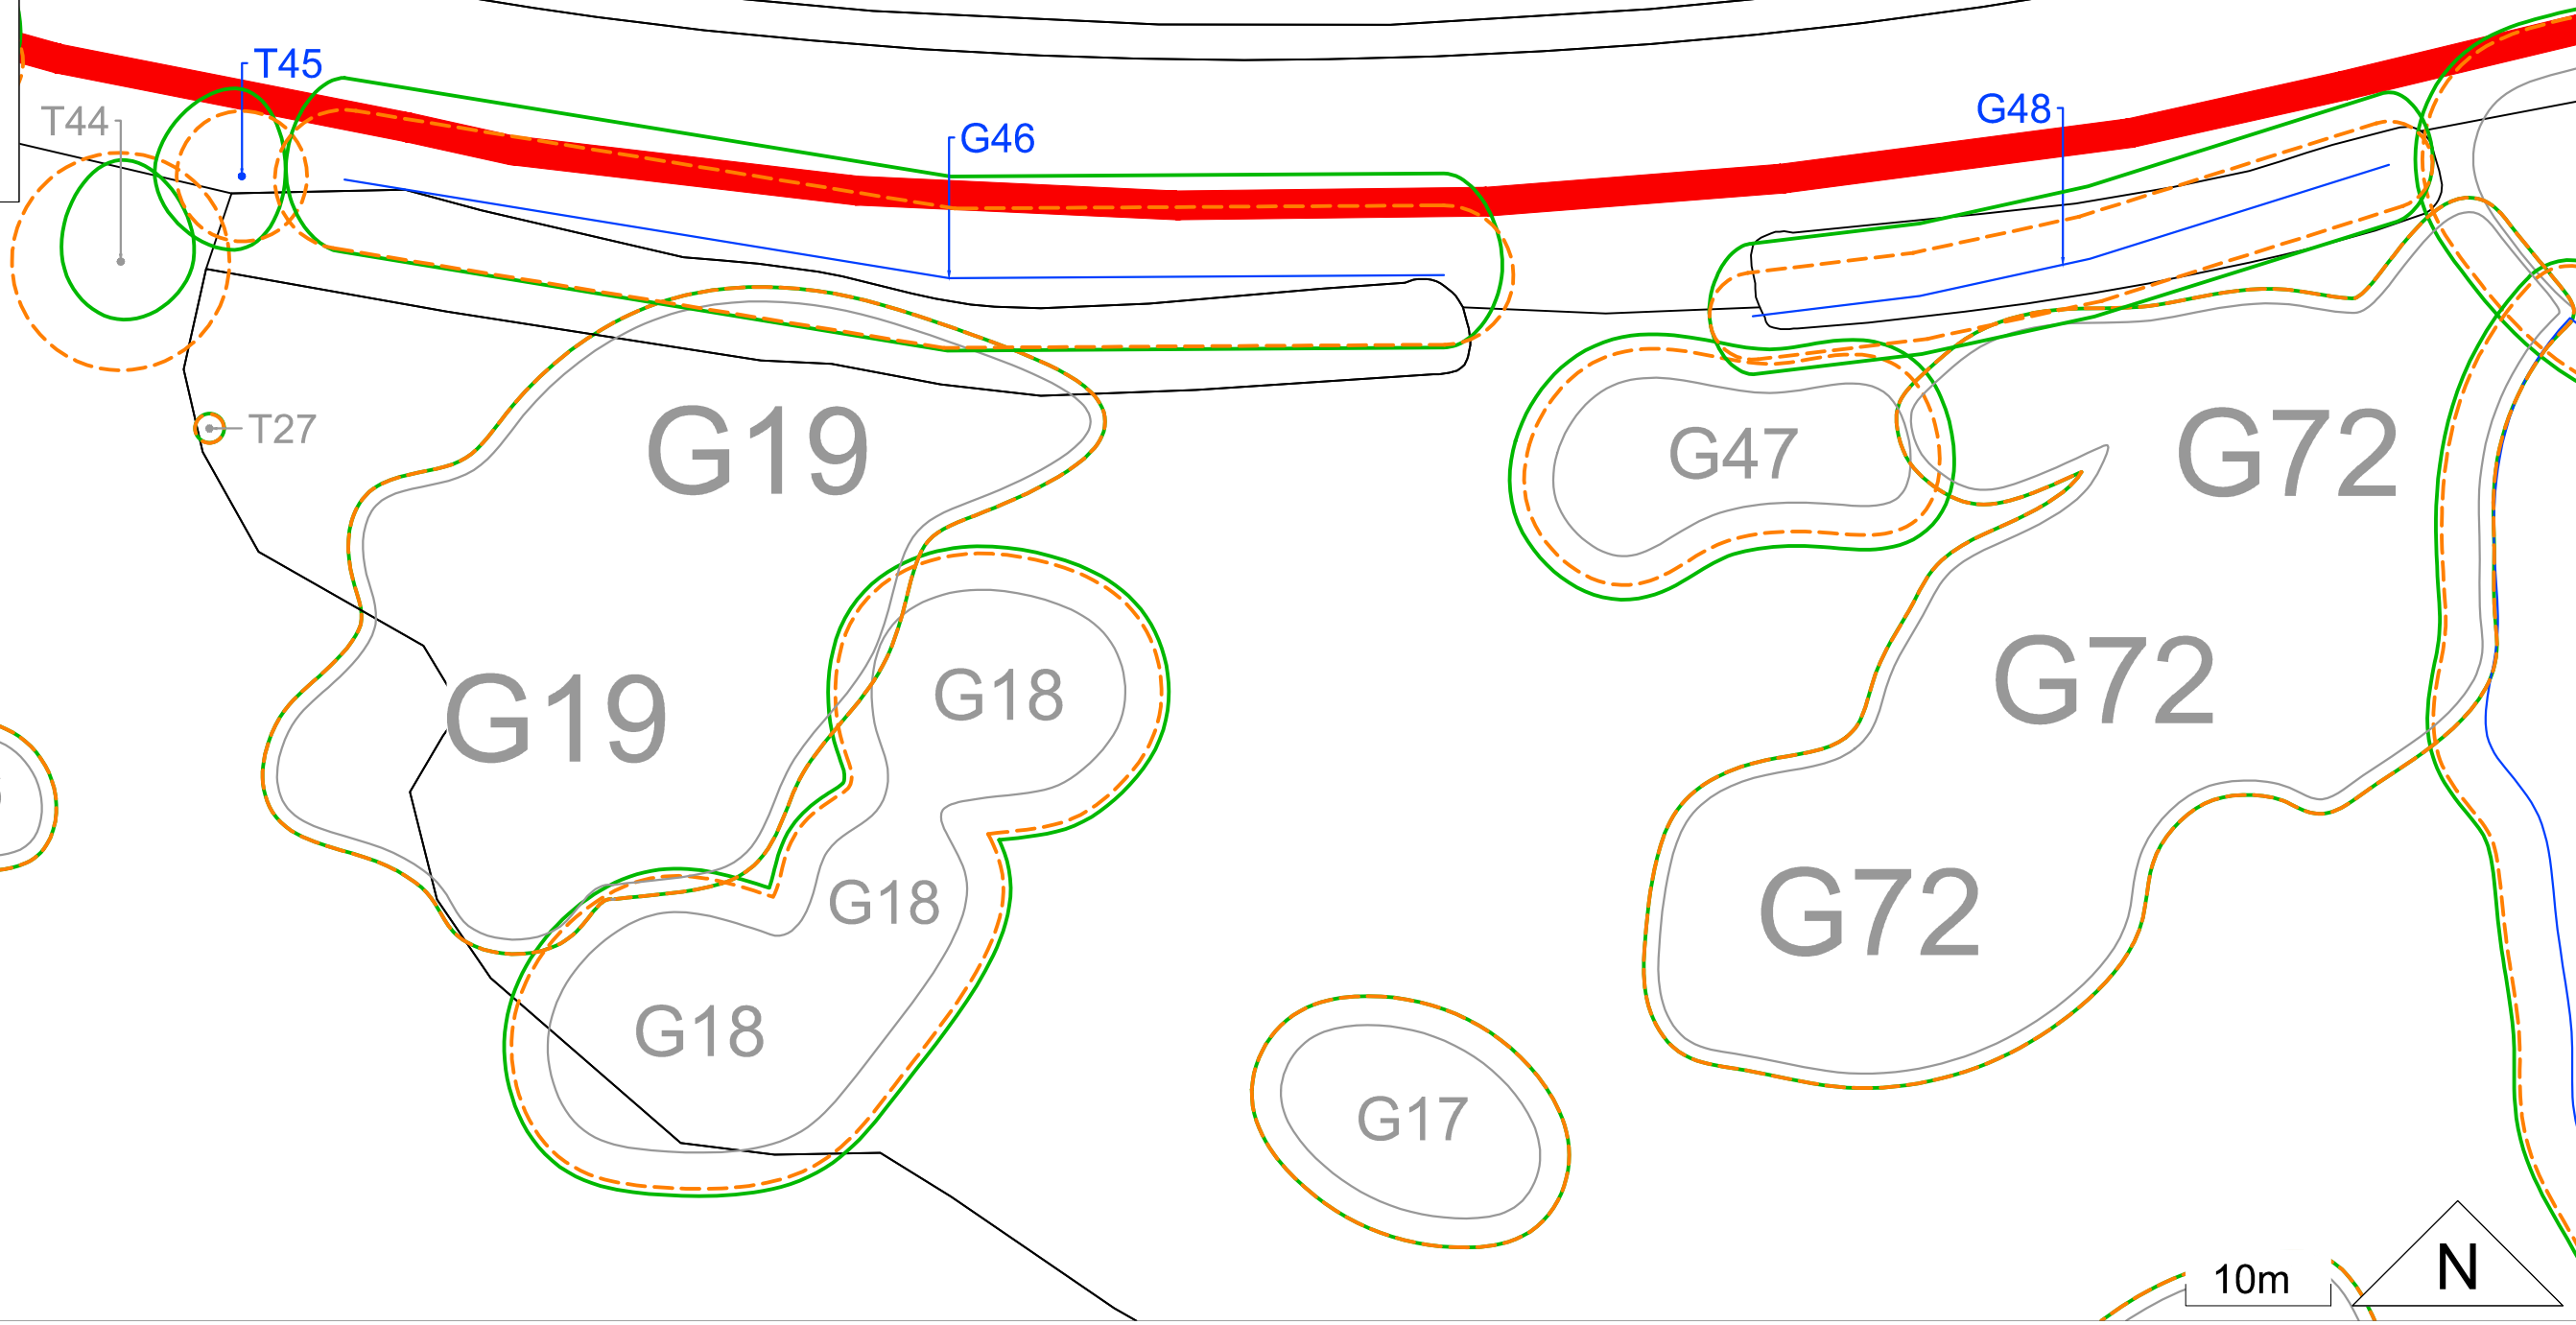

Machynys, Llanelli

Tree Constraints Plan

Tree Constraints Plan

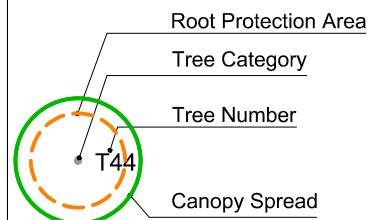


- Category A Trees ●
- Category B Trees ●
- Category C Trees ●
- Category U Trees ●

Scale 1: 500 @A3
10/2024




OEDD DELTA
TA LAKES

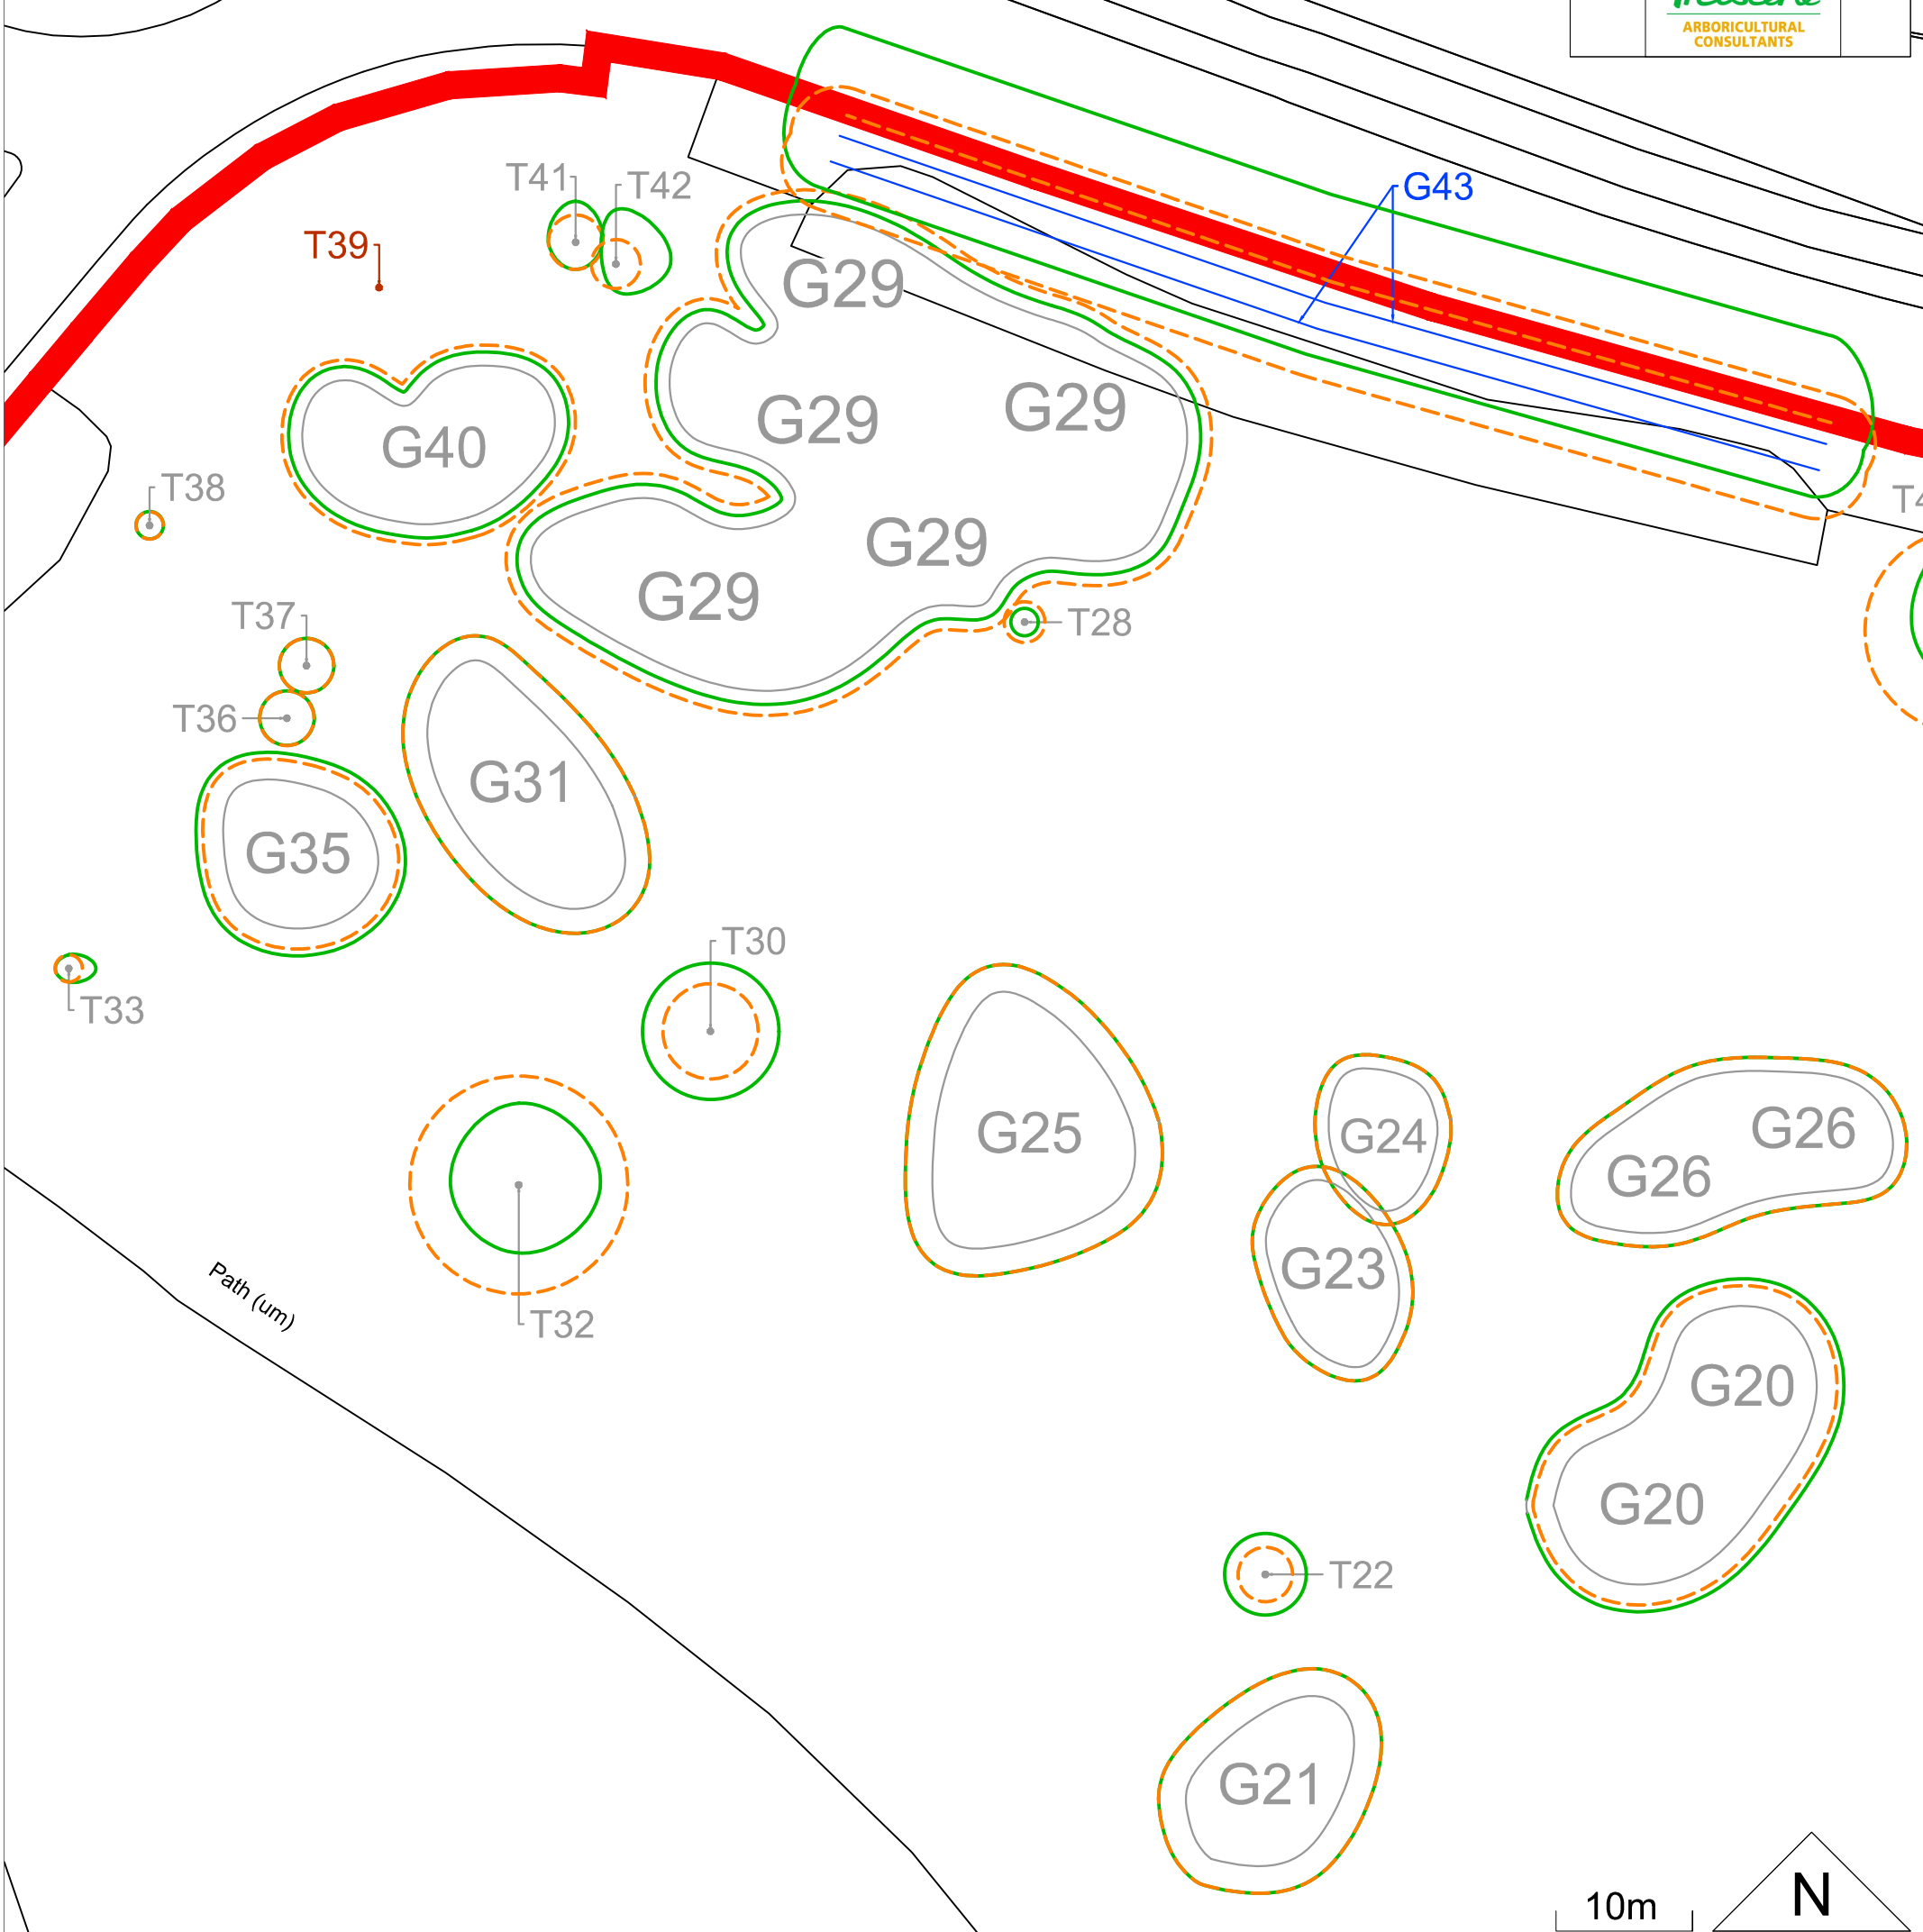

Machynys, Llanelli

Tree Constraints Plan

Tree Constraints Plan

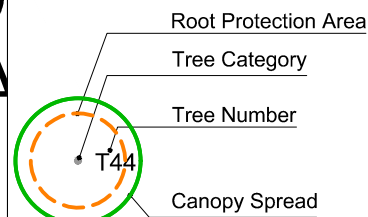

- Category A Trees ●
- Category B Trees ●
- Category C Trees ●
- Category U Trees ●

Scale 1: 400 @A3
10/2024

